


compartmentation diagram 1:500

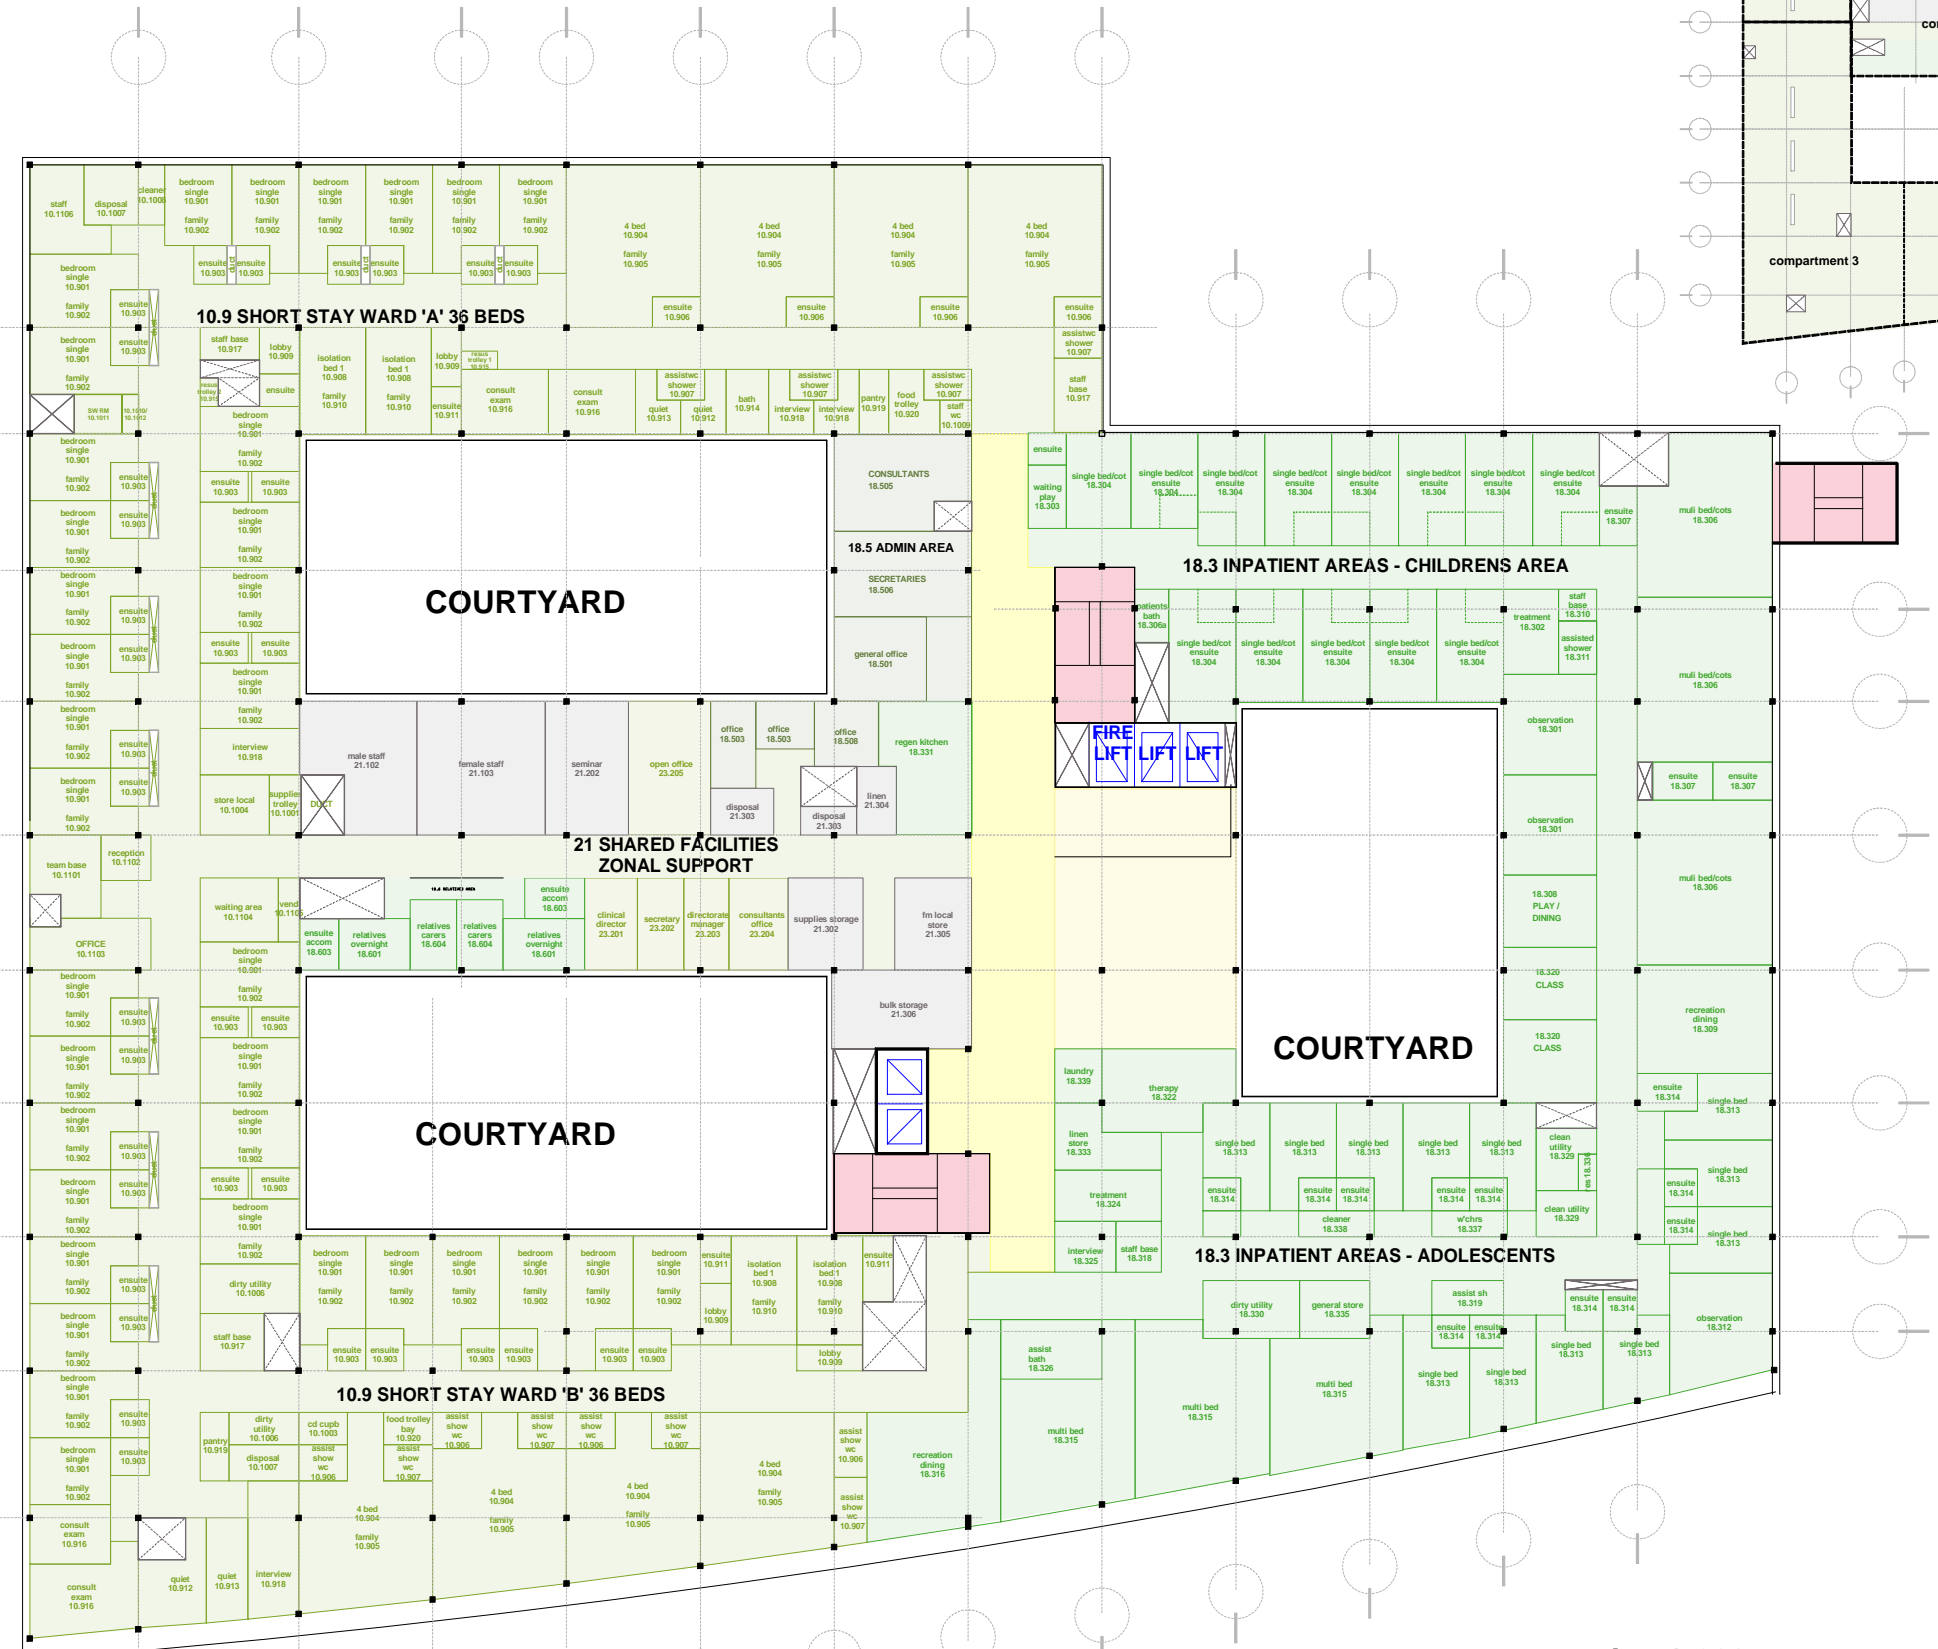

plan 1:200

**NOTES**  
 Check all dimensions on site  
 Do not scale from this drawing  
 Report any discrepancies and omissions to HLM Design  
 This Drawing is Copyright ©

REVISIONS	
P5	minor plan revisions 12/03/2003ps
P4	compartmentation added 07/03/2003ps
P3	duct positions revised 07/03/2003ps
P2	ducts added 05/03/2003ps

title		A02000 / 1(05)004	
<b>LEVEL 04 GA PLAN</b>		drawn	PS
scale @ A1	1:200	checked	P5
date	26/02/2003	date plotted	
project		Broomfield DGH Chelmsford Essex	
client		MID ESSEX HOSPITAL SERVICES NHS TRUST	

**BROOMFIELD DGH  
CHELMSFORD  
ESSEX**

**MID ESSEX  
HOSPITAL SERVICES  
NHS TRUST**



HLM Design International Limited  
 4 Melbourn Avenue, Broomhill, Sheffield S10 2QL  
 Tel. + 44 (0) 114 266 8266 Fax. + 44 (0) 114 266 1685

- Atlanta
- Charlotte
- Chicago
- Dallas
- Denver
- Glasgow
- Iowa City
- London
- Orlando
- Philadelphia
- San Francisco
- Sheffield
- Twickenham
- Washington

If this drawing relates to an agreement or matter to which HLM Design Ltd. is a party, it is issued by HLM Design International Ltd. solely as Agent of HLM Design Ltd.

