

NOTES

Check all dimensions on site
Do not scale from this drawing
Report any discrepancies and omissions to HLM Design
This Drawing is Copyright ©

client **MID ESSEX HOSPITAL SERVICES NHS TRUST**

project **BROOMFIELD HOSPITAL**

title **LEVEL 4 DEPARTMENTAL RELATIONSHIPS**

scale @ A3 1:500 date 17/03/2003 drawn PS checked * date plotted Thu Mar 27 10:15:03 2003





HLM Design International Limited
4 Melbourne Avenue, Broomhill,
Sheffield S10 2QL
Tel.+ 44 (0) 114.266.8266
Fax.+ 44 (0) 114.266.1685

drawing no
A02053/ L(06)04
REV *

DESIGN/SKETCH DESIGN

Unless stated otherwise, the designs shown are subject to detailed site survey, investigations, and legal definition, the CDM Regulations, and the comments and / or approval of the various relevant Local Authority Officers, Statutory Undertakers, Fire Officers, Engineers and the like. They are copyright, project specific and confidential and no part is to be used or copied in any way without the express prior consent of HLM Design.

If this drawing relates to an agreement or matter to which HLM Design Ltd. is a party, it is issued by HLM Design International Ltd. solely as Agent of HLM Design Ltd.

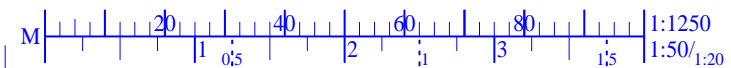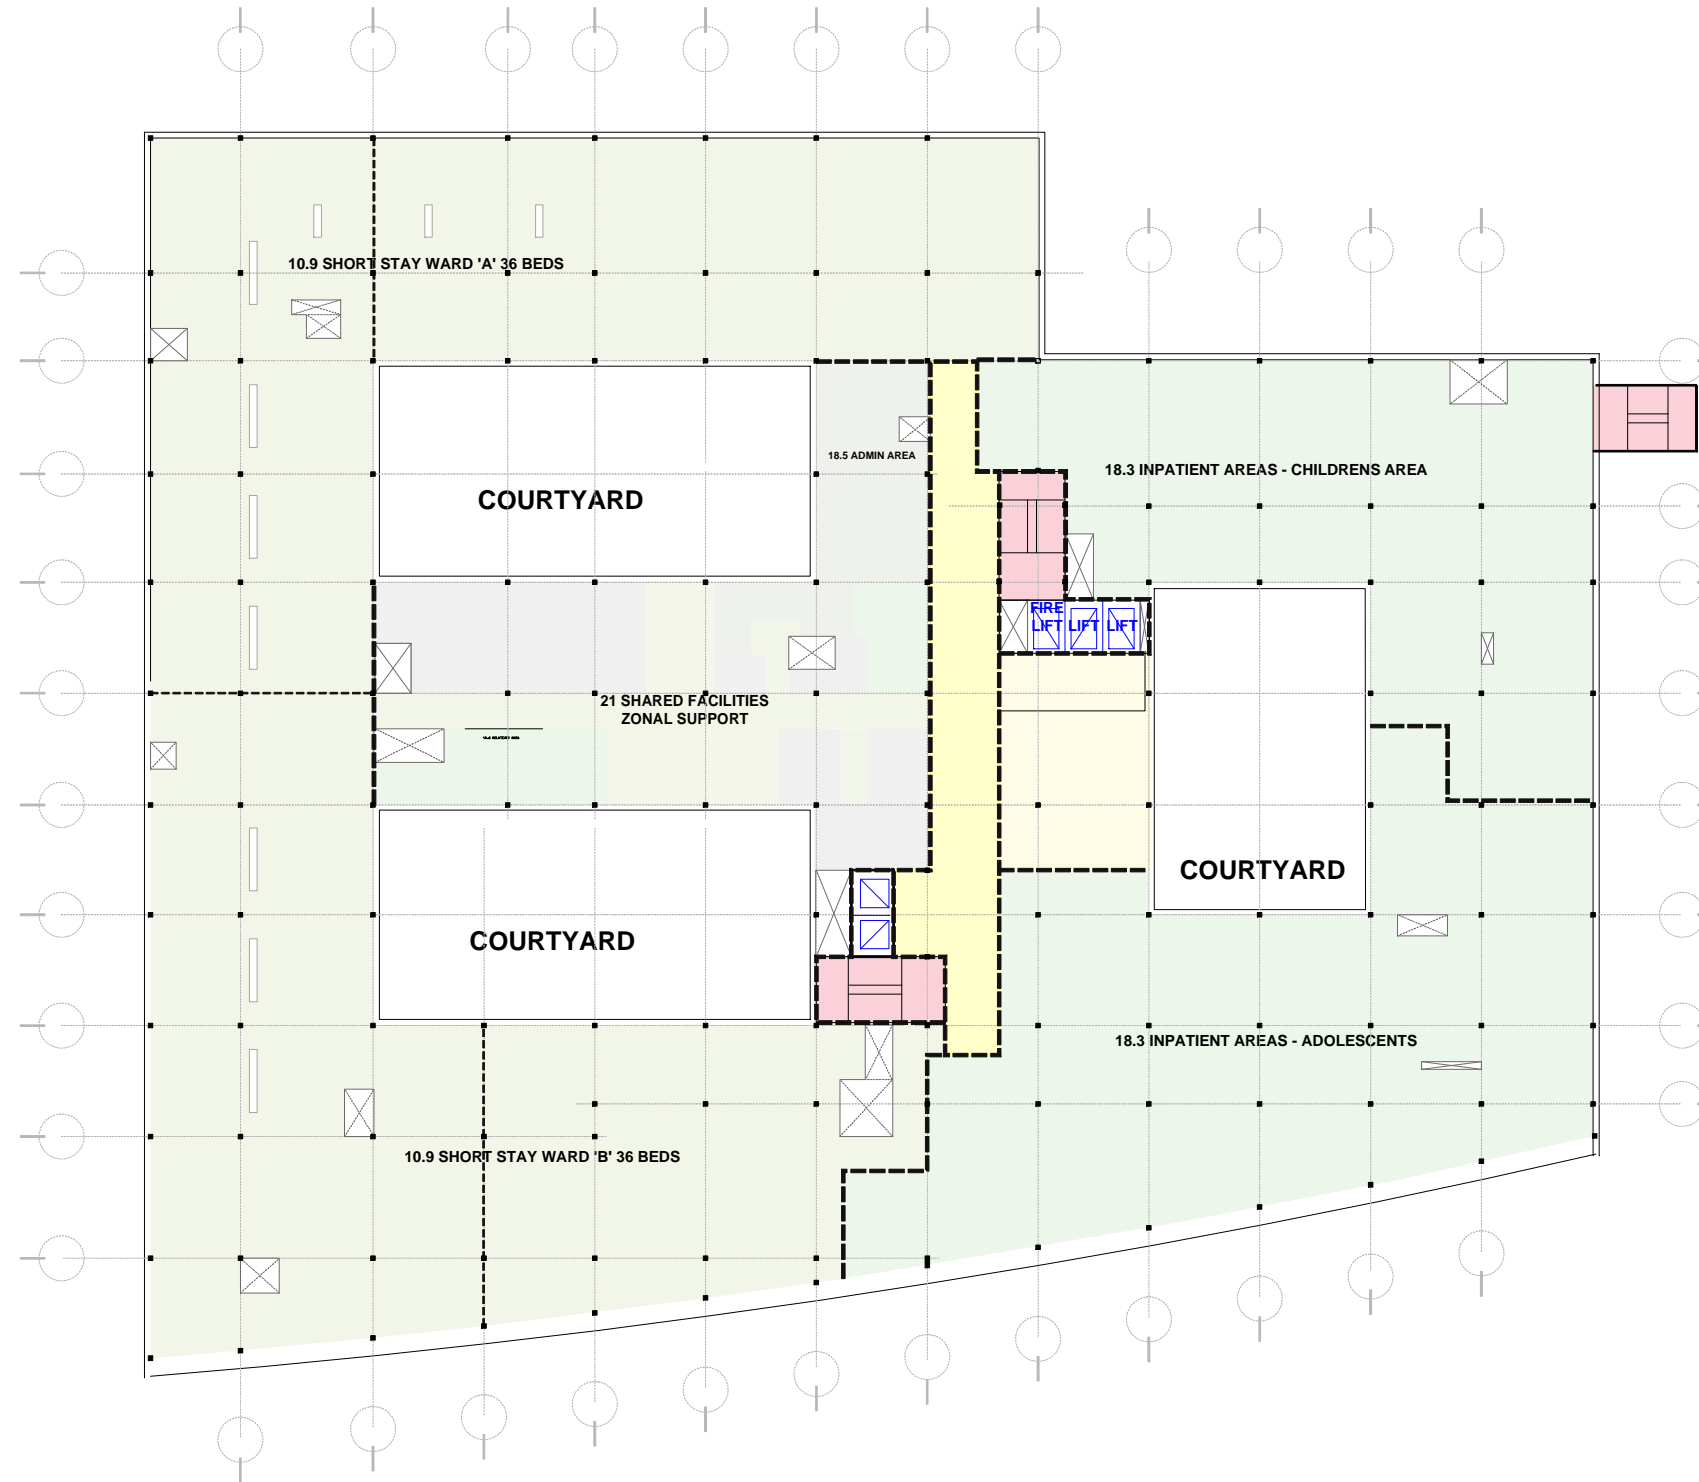

1:1250
1:50/1:20