



NOTES
 THIS DRAWING IS COPYRIGHT OF DEVEREUX ARCHITECTS Ltd.
 DO NOT SCALE THIS DRAWING. USE FIGURED DIMENSIONS ONLY.
 ALL DIMENSIONS TO BE CONFIRMED FROM SITE.
 ALL DISCREPANCIES TO BE REPORTED TO DEVEREUX ARCHITECTS Ltd IMMEDIATELY.

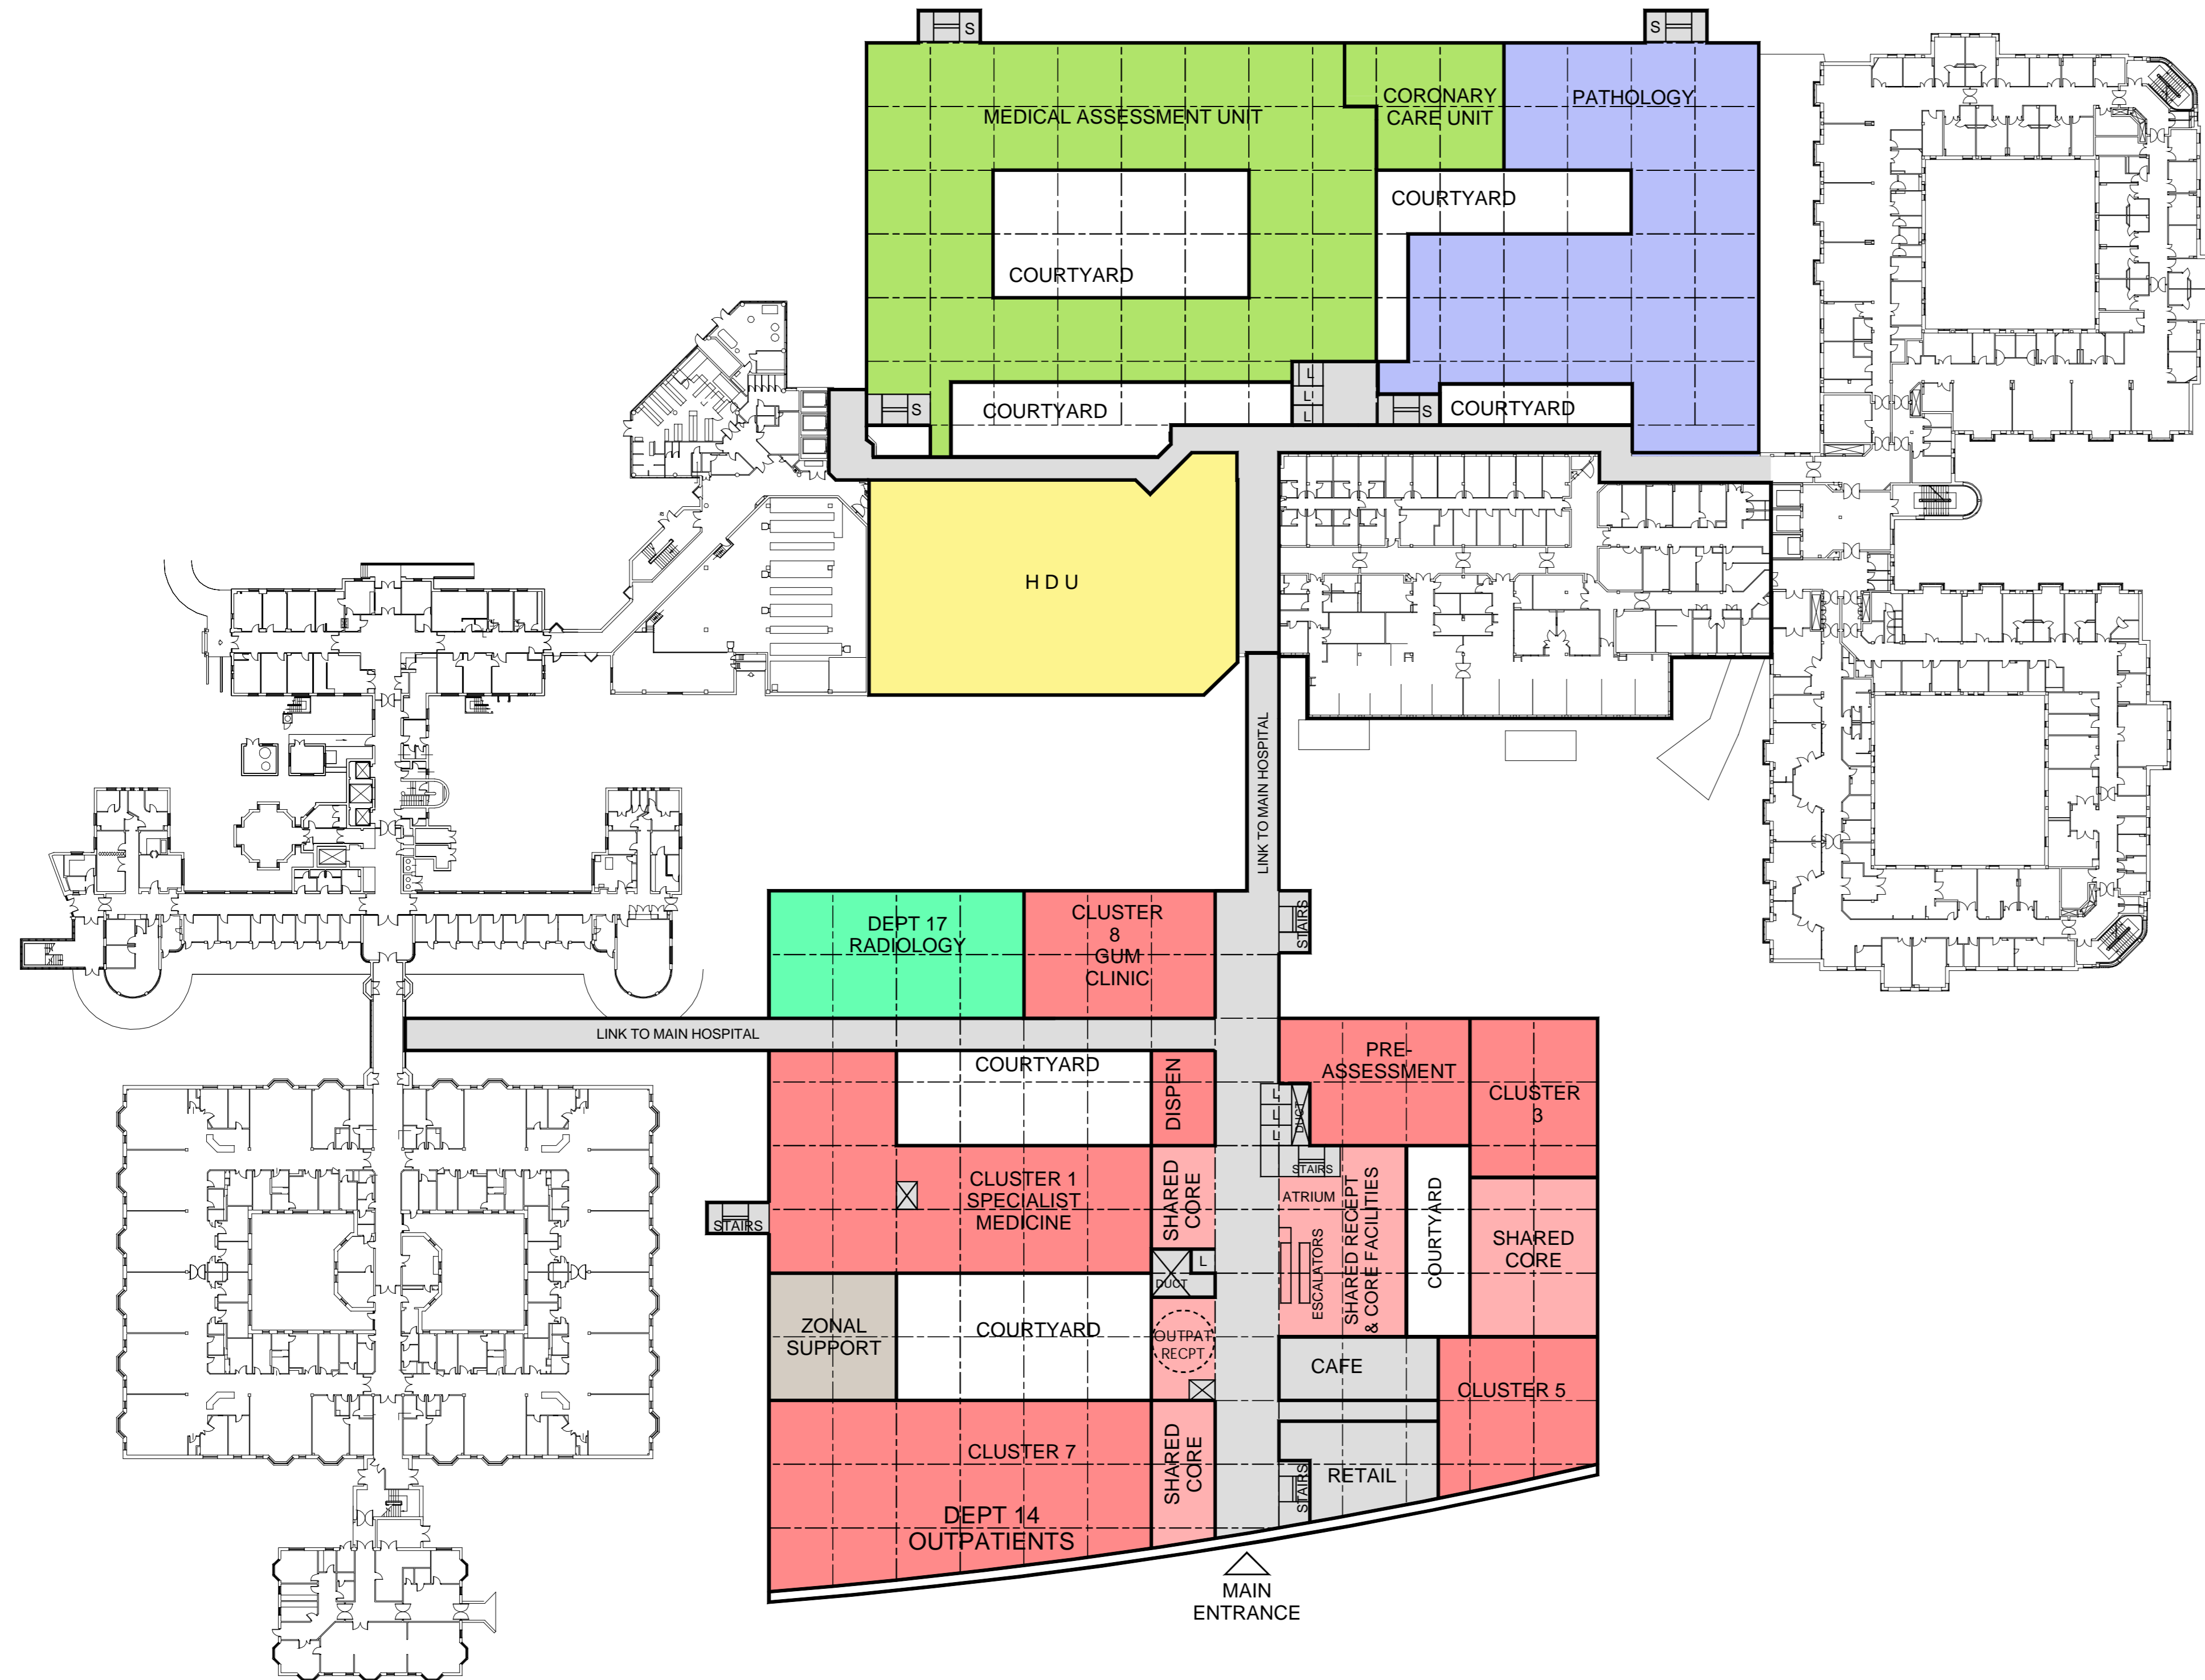

B	EJ	22.05.02	NEW I T U OMITTED
A	EJ	17.05.02	GENERAL REVISION
Rev	By / Date	Amendment	Chk / Date

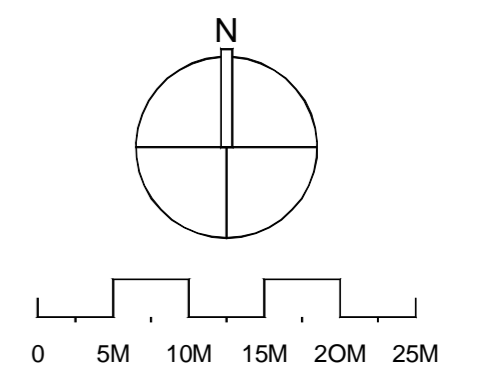

DEVEREUX
 ARCHITECTS
 200 UPPER RICHMOND ROAD LONDON SW15 2SH
 TEL : +44(0)20 8780 1800 FAX : +44(0)20 8780 2646
 E.mail : design@devereux.co.uk www.devereux.co.uk

CLIENT
Mid Essex Hospital Services 
 NHS Trust

PROJECT
**BROOMFIELD HOSPITAL
 BROOMFIELD D G H
 CHELMSFORD
 ESSEX**
 TITLE
PROPOSED LEVEL 2 PLAN

SCALE @A1	1:500	STATUS	PRELIMINARY
LEVEL 1 DRAWN	E JARDINE	SIGNATURE	DATE
LEVEL 2 CHECKED	F BROWN	SIGNATURE	DATE
LEVEL 3 AUTHORISED		SIGNATURE	DATE
DRAWING NUMBER	3350	REVISION	D 041 B
CAD REFERENCE			