



NOTES
 THIS DRAWING IS COPYRIGHT OF DEVEREUX ARCHITECTS Ltd.
 DO NOT SCALE THIS DRAWING. USE FIGURED DIMENSIONS ONLY.
 ALL DIMENSIONS TO BE CONFIRMED FROM SITE.
 ALL DISCREPANCIES TO BE REPORTED TO DEVEREUX ARCHITECTS Ltd IMMEDIATELY.

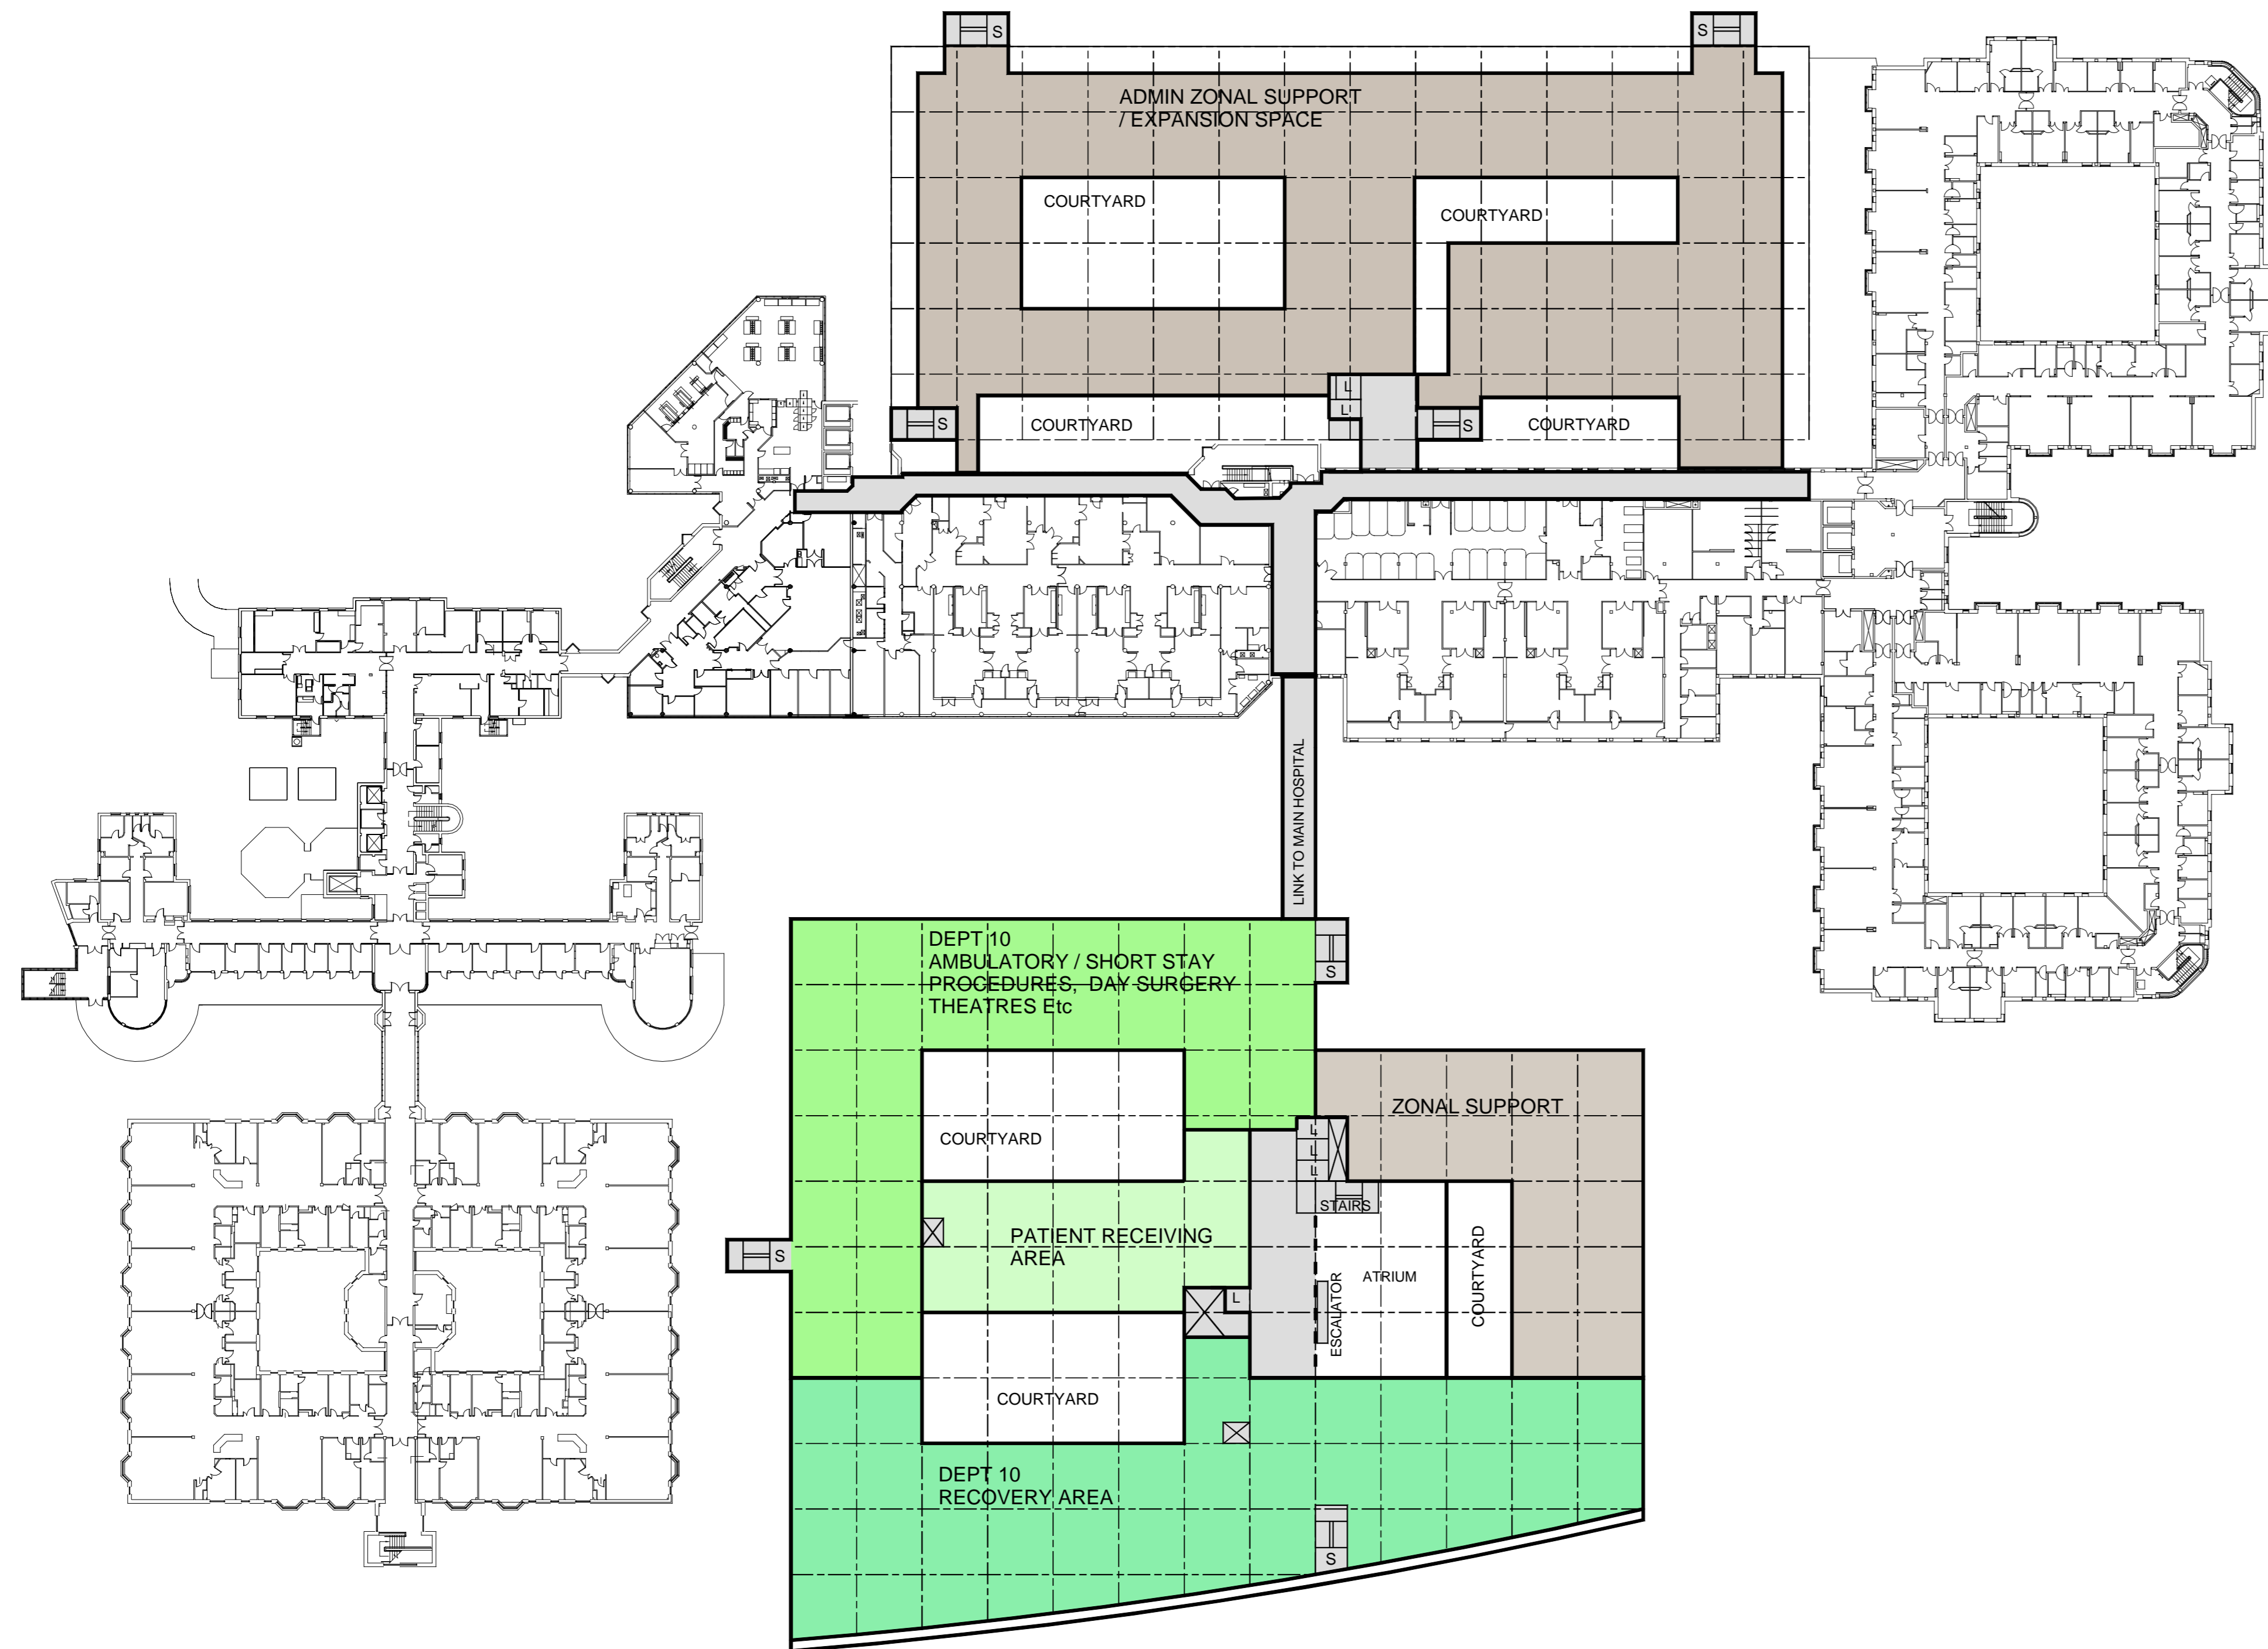

Rev	By / Date	Amendment	Chk / Date
A	EJ 17.05.02	GENERAL REVISION	

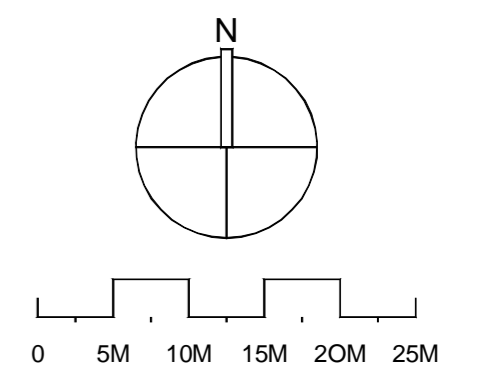

DEVEREUX
 ARCHITECTS
 200 UPPER RICHMOND ROAD LONDON SW15 2SH
 TEL : +44(0)20 8780 1800 FAX : +44(0)20 8780 2646
 E.mail : design@devereux.co.uk www.devereux.co.uk

CLIENT
Mid Essex Hospital Services 
 NHS Trust

PROJECT
BROOMFIELD HOSPITAL
BROOMFIELD D G H
CHELMSFORD
ESSEX
 TITLE
PROPOSED LEVEL 3 PLAN

SCALE @A1	STATUS	
1:500	PRELIMINARY	
NAME	SIGNATURE	DATE
LEVEL 1 DRAWN E JARDINE		APRIL 2002
LEVEL 2 CHECKED F BROWN		APRIL 2002
LEVEL 3 AUTHORISED		
DRAWING NUMBER	REVISION	
3350 D 042 A		
CAD REFERENCE		